

REV.	DESCRIPTION	CHECK BY	DATE

REV.	DESCRIPTION	CHECK BY	DATE

From
\$ 504.60
 (Exclude GST)


FRONT ELEVATION
 IP55 ENCLOSURE

SIDE ELEVATION

FEATURES :-
 ✦ AM MODE SELECTION
 ✦ DELAY ON TIMER. 5 - 10 SEC
 ✦ EXT START/ STOP CONTROL (24VAC)
 ✦ INTERLOCK WITH ESD/ FIRE ALARM
 ✦ PROVISION FOR VOLT-FREE CONTACTS FOR INTERFACE WITH BAS

Interface to BMS
 MC1 40 B1 COM
 MC1 41 B2 RUN
 TR2 42 B3 TRIP
 MC1 43 B4 Ext START
 MC1 44 B5 (24VAC)

Modbus PLC Network
 N1 Modbus
 N2 RS485

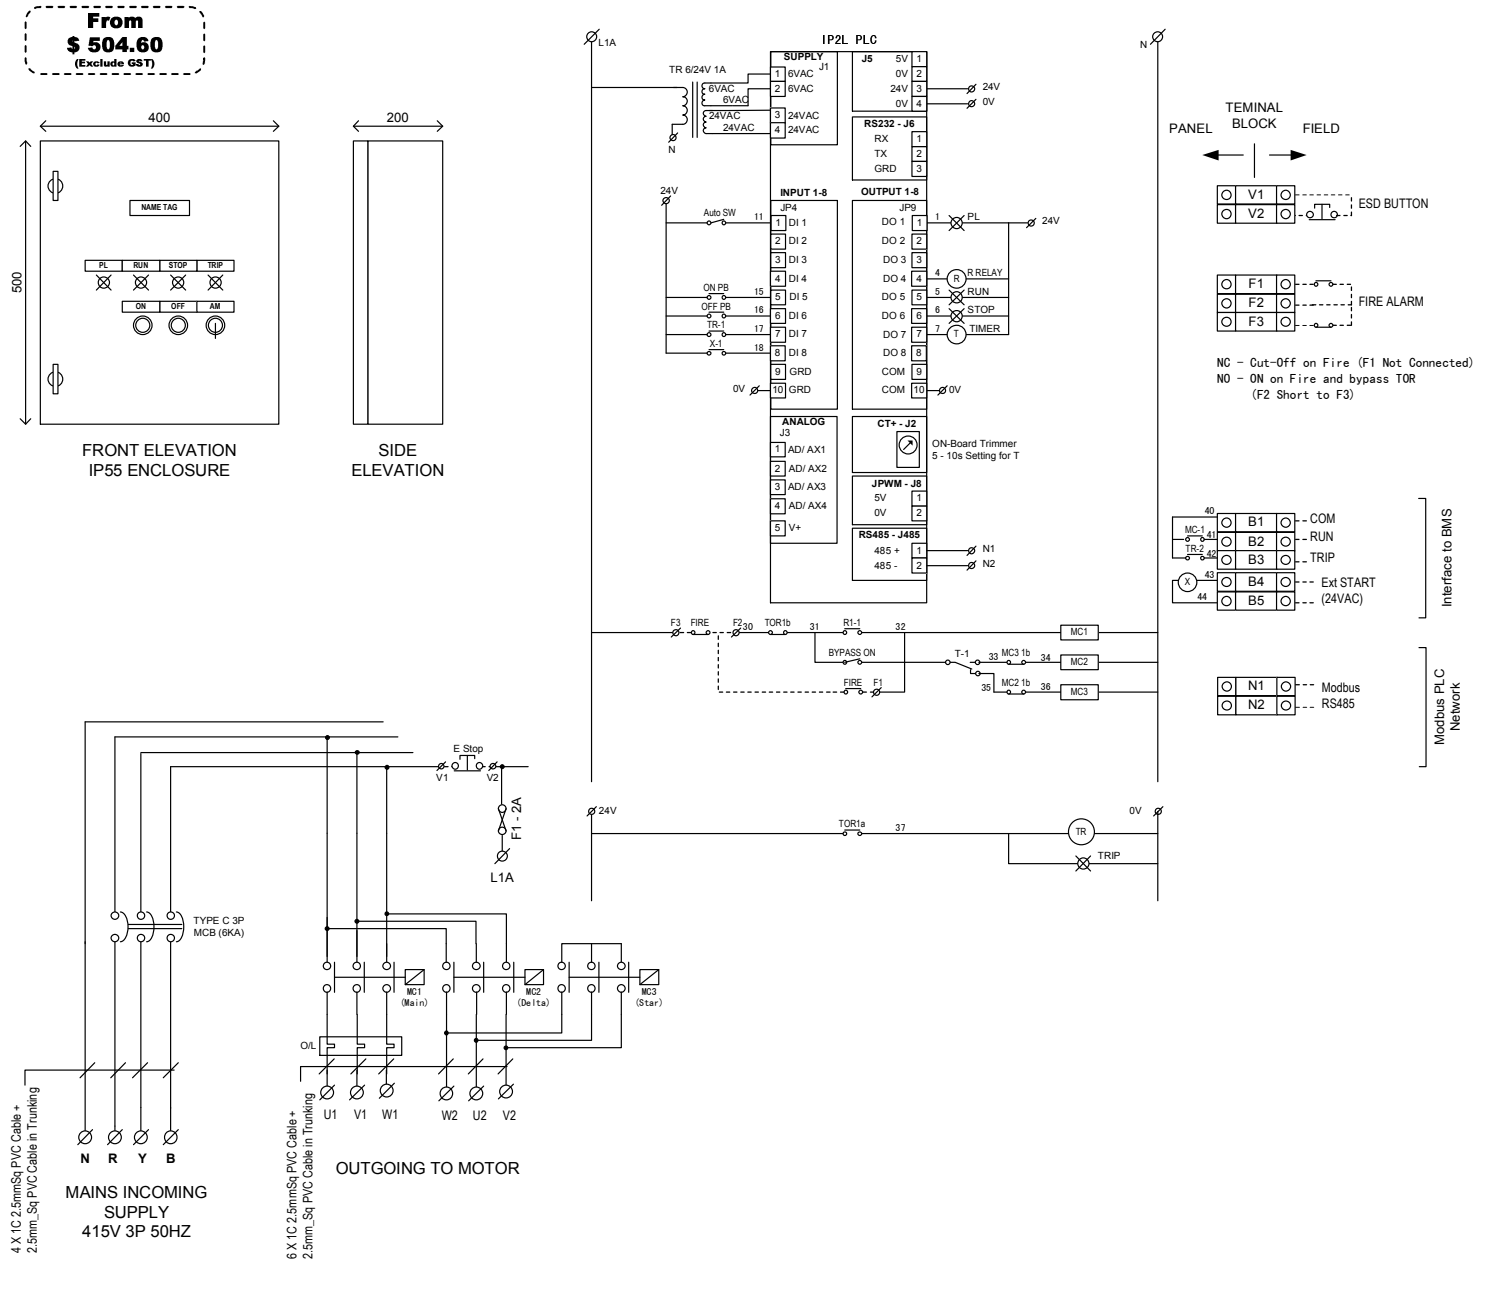

DRAWING TITLE
 LOCAL CONTROL PANEL FOR SD STARTER WITH PHASE LOSS DETECTION. EXTERNAL START/ STOP CONTROL. INTERLOCK WITH ESD/ FIRE ALARM. BAS INTERFACING AND MODBUS RTU

SCALE: NTS DRAWN BY:

DATE: 13TH AUG 2010 CHECKED BY:

DRAWING NUMBER
 VP3-SD