

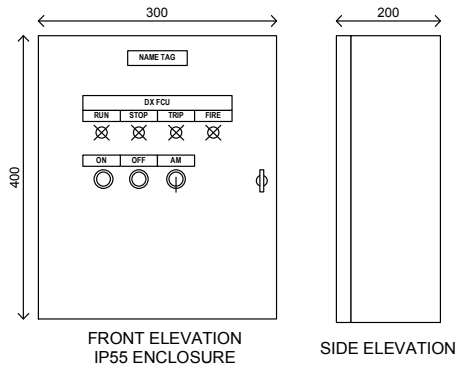


**Only For  
\$ 334.95**  
(Exclude GST)

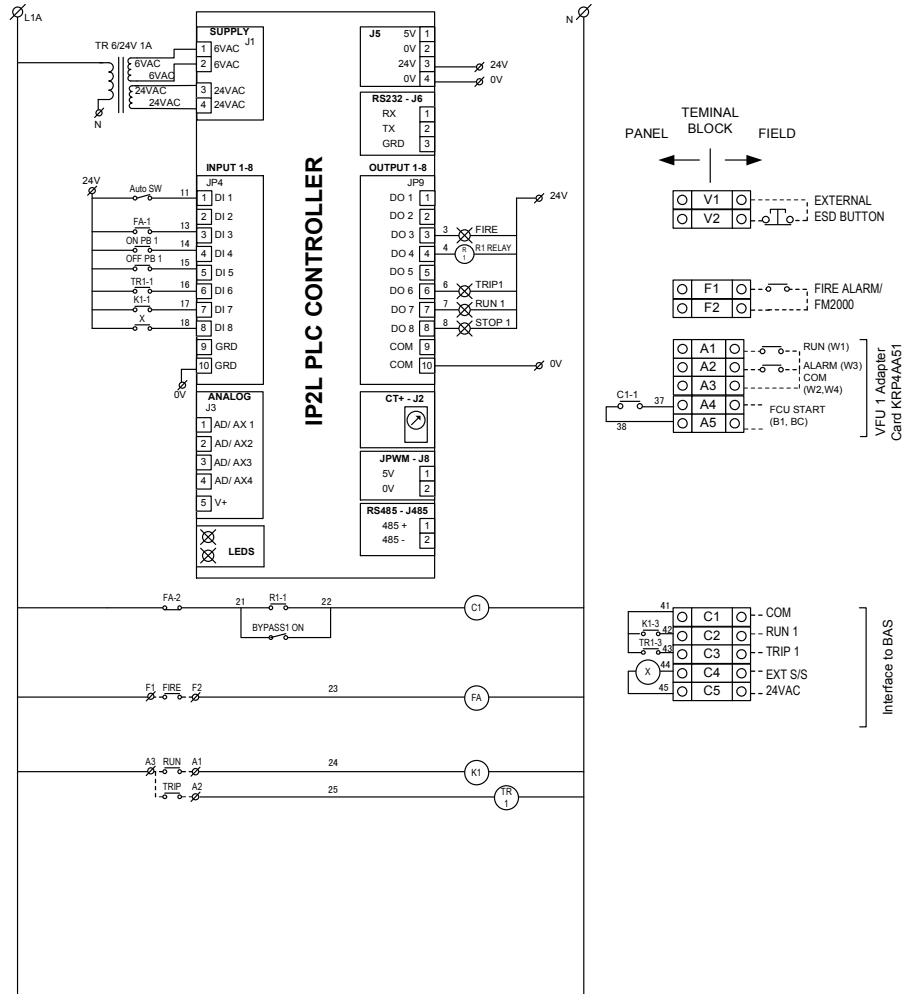

2 X 10 2.5mmSq PVC Cable  
+ Earth Cable in Metal  
trunking/conduit.

MAINS INCOMING  
SUPPLY  
230V 1P 50HZ

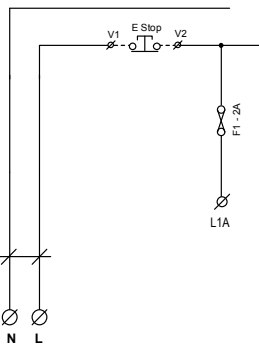

REV.	DESCRIPTION	CHECK BY	DATE

FEATURES :-

- ❖ AUTO-MAN MODE SELECTION
- ❖ INTERLOCK START/STOP WITH CRAC OFF/ON
- ❖ CRAC RUN STATUS (24VDC)
- ❖ INTERLOCK WITH FIRE ALARM (TO STOP)
- ❖ **RUN LAMP BLINK IF FCU FAIL-TO-RUN**
- ❖ PROVISION FOR VOLT-FREE CONTACTS FOR INTERFACE WITH BAS

DRAWING TITLE

LOCAL CONTROL PANEL FOR FCU AIRCON WITH  
EXT START/ STOP. INTERLOCK WITH ESD,  
FIRE ALARM AND BAS INTERFACING

SCALE: NTS      DRAWN BY:

DATE: 11<sup>TH</sup> OCT 2011      CHECKED BY:

DRAWING NUMBER

VP-FCU